


GLASS BRIDGE

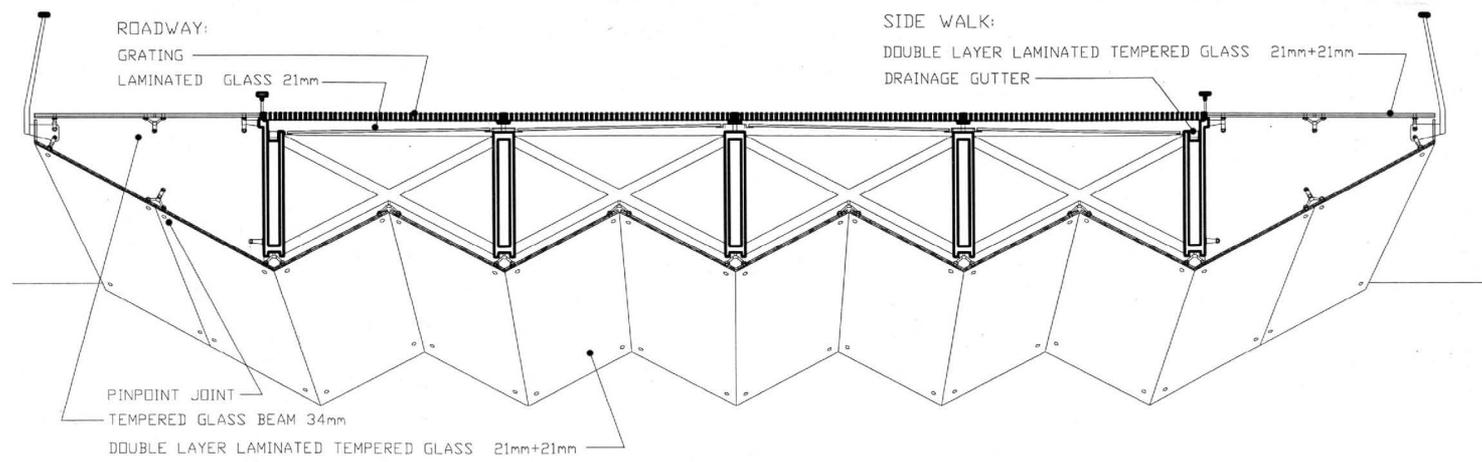

SECTION